



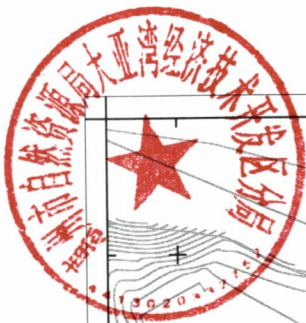

惠州大亚湾经济技术开发区狮子山观音寺建设项目

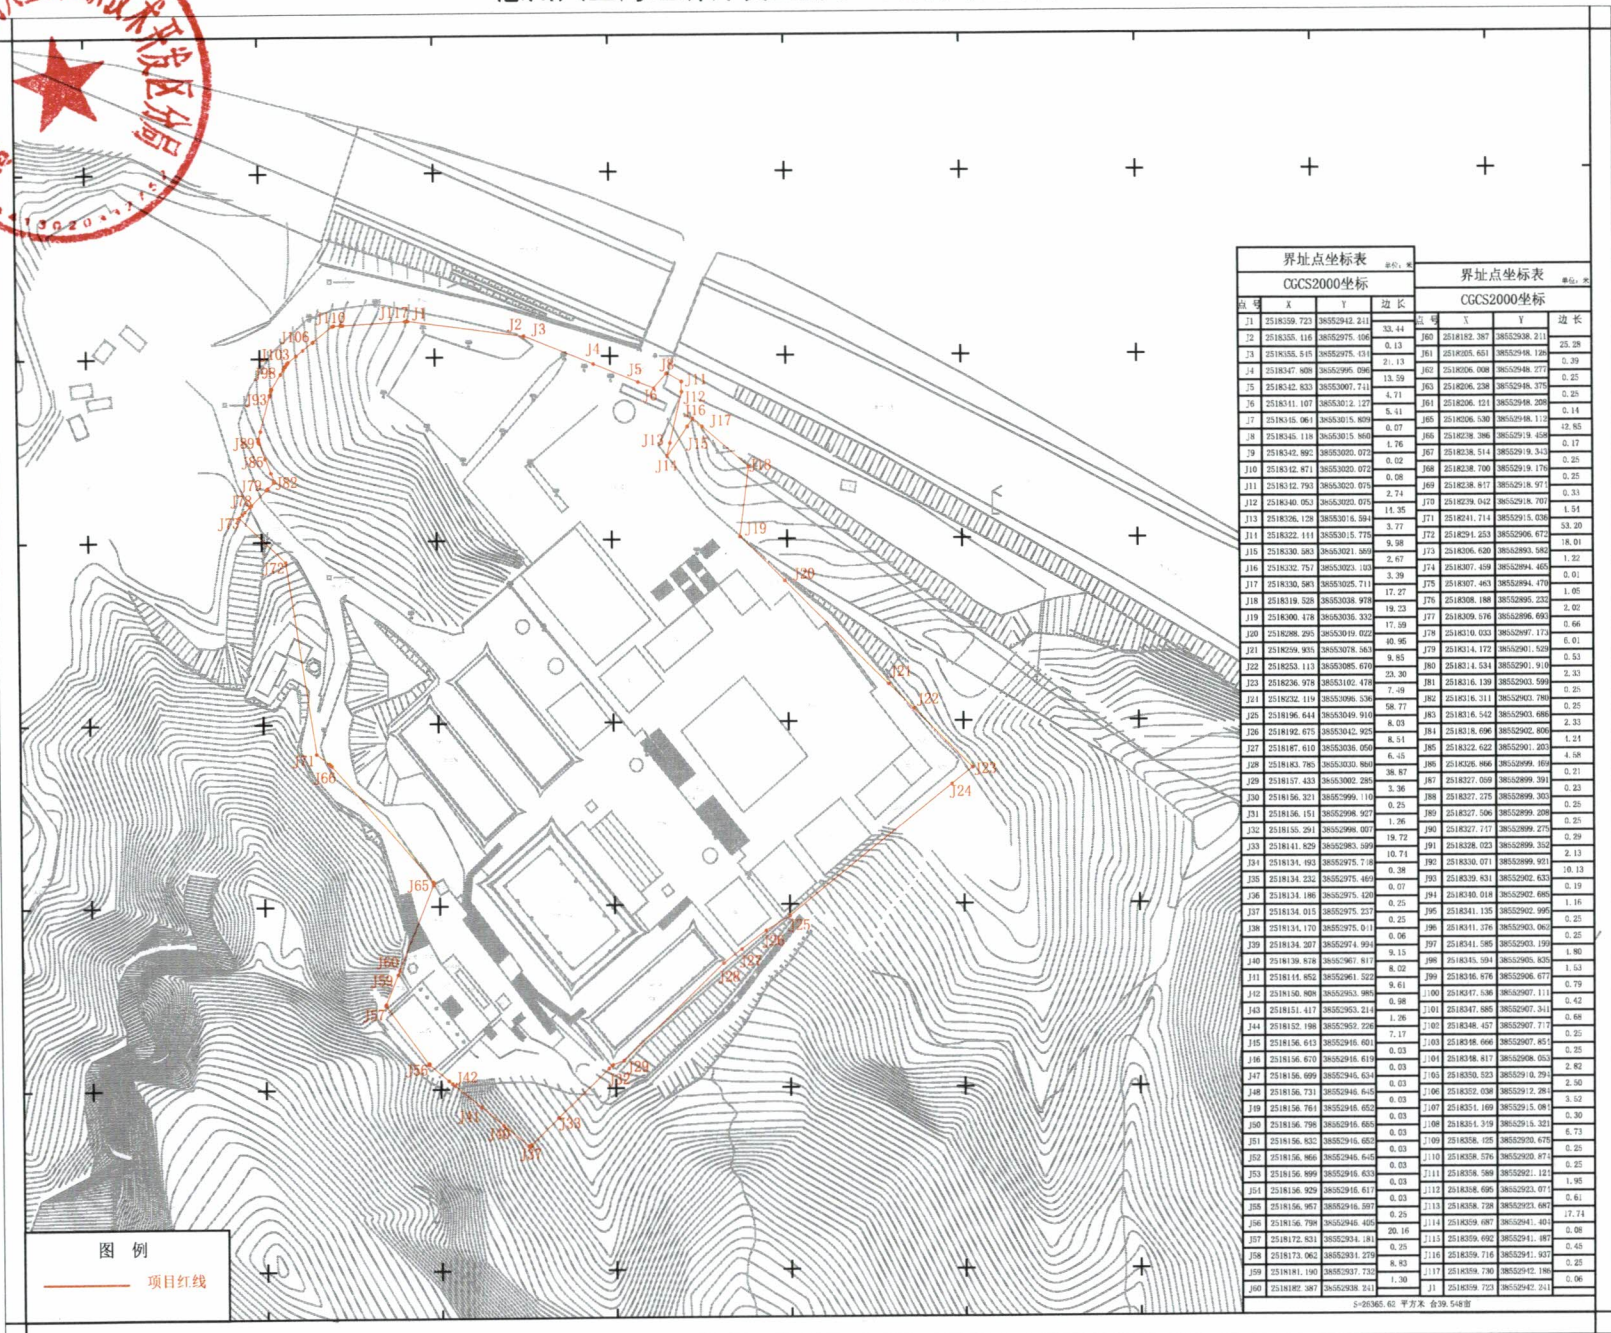

界址点坐标表				界址点坐标表			
CGCS2000坐标				CGCS2000坐标			
点号	X	Y	边长	点号	X	Y	边长
